


WT
ACT
HAN
EXH
AFF

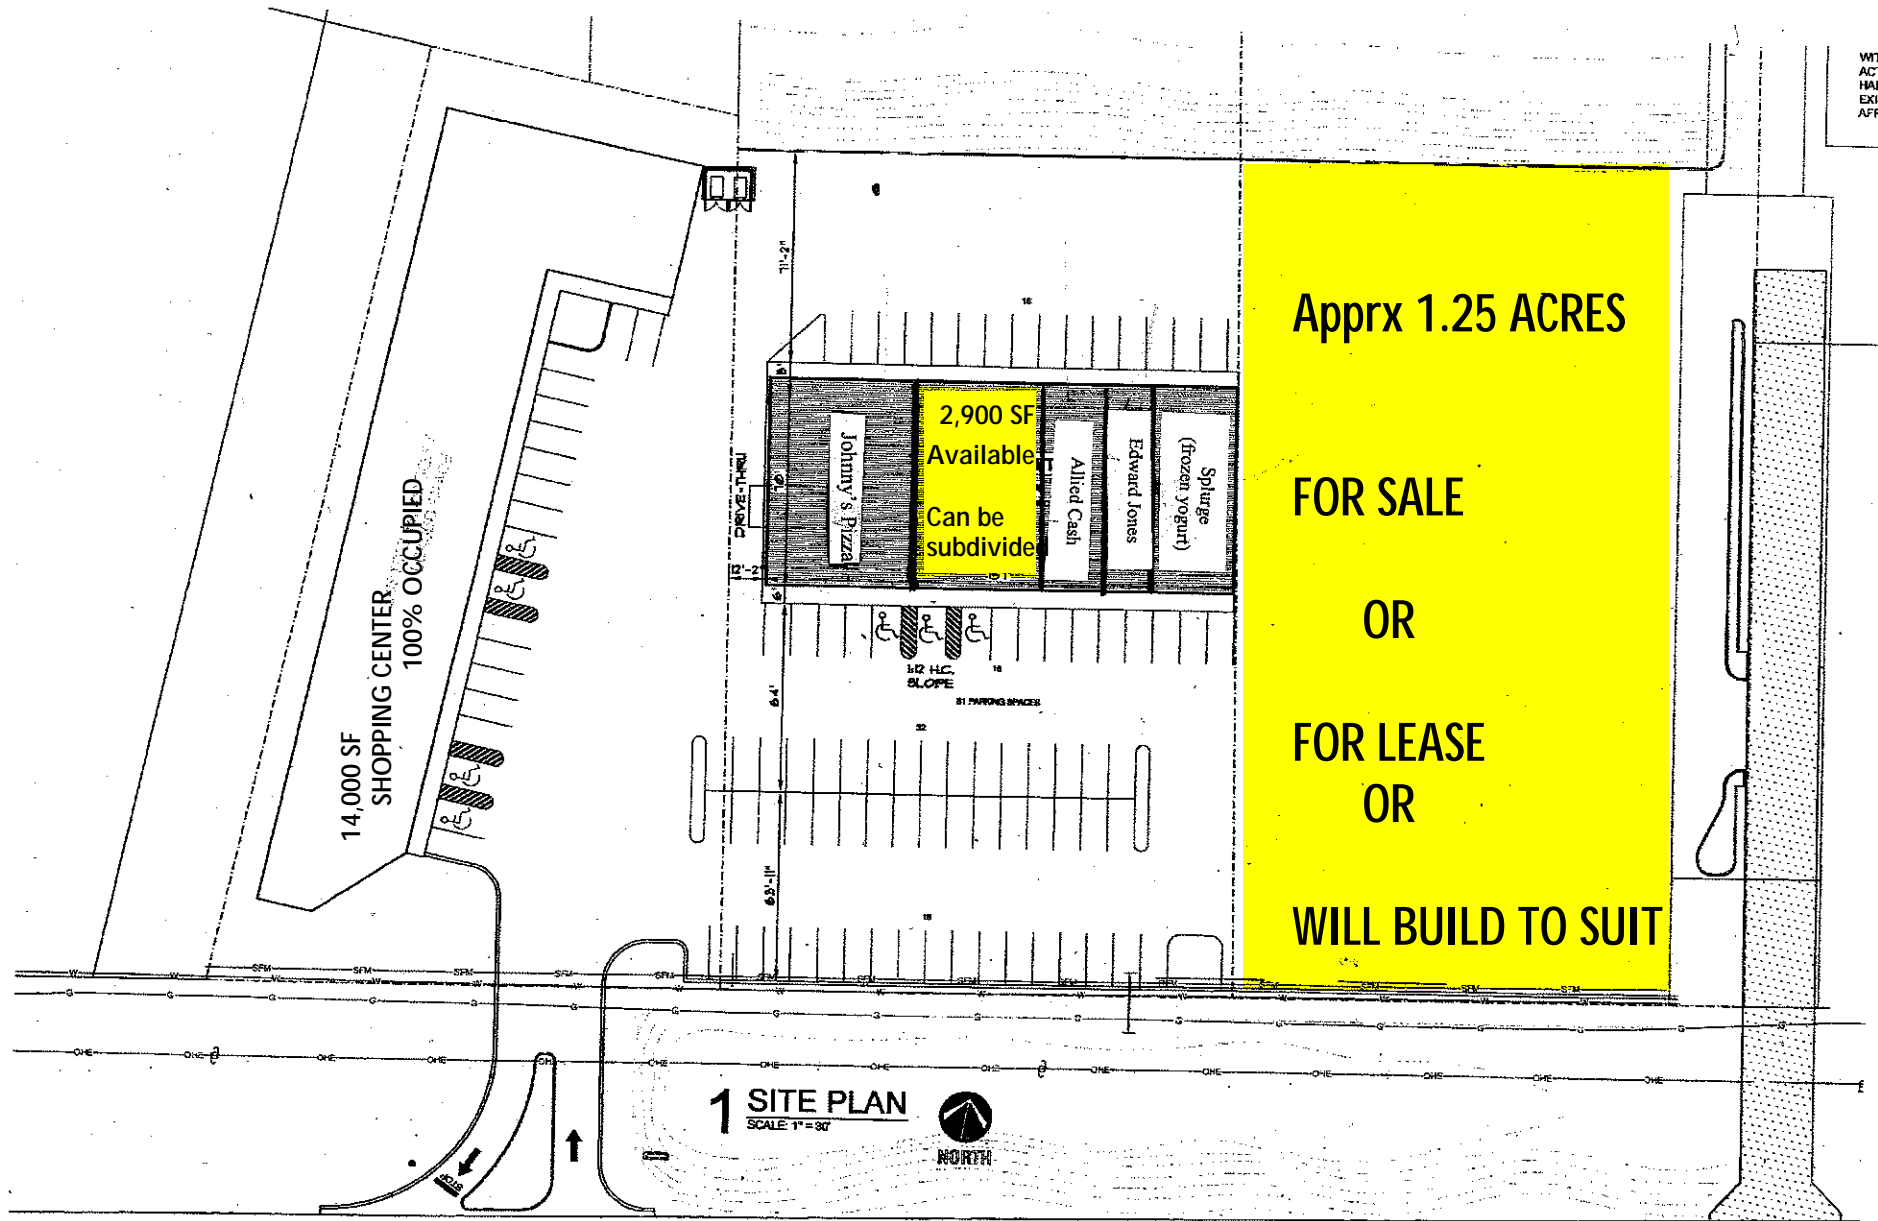

14,000 SF
SHOPPING CENTER
100% OCCUPIED

2,900 SF
Available
Can be subdivide

Aprx 1.25 ACRES

FOR SALE

OR

FOR LEASE

OR

WILL BUILD TO SUIT

1 SITE PLAN
SCALE 1" = 30'



HWY. 28 E - WEST BOUND